




FRONT (NORTH) ELEVATION - EXISTING

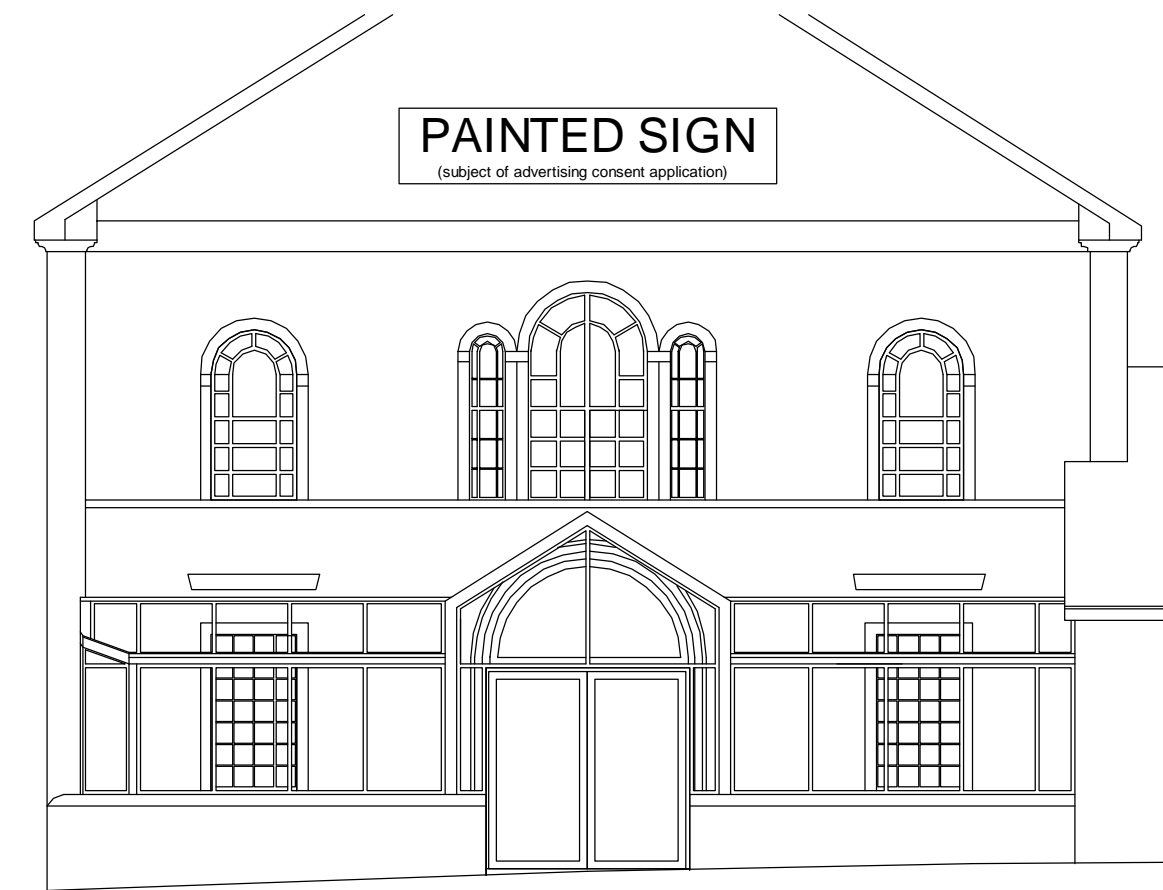


FRONT (NORTH) ELEVATION - WITH NEW PORCH

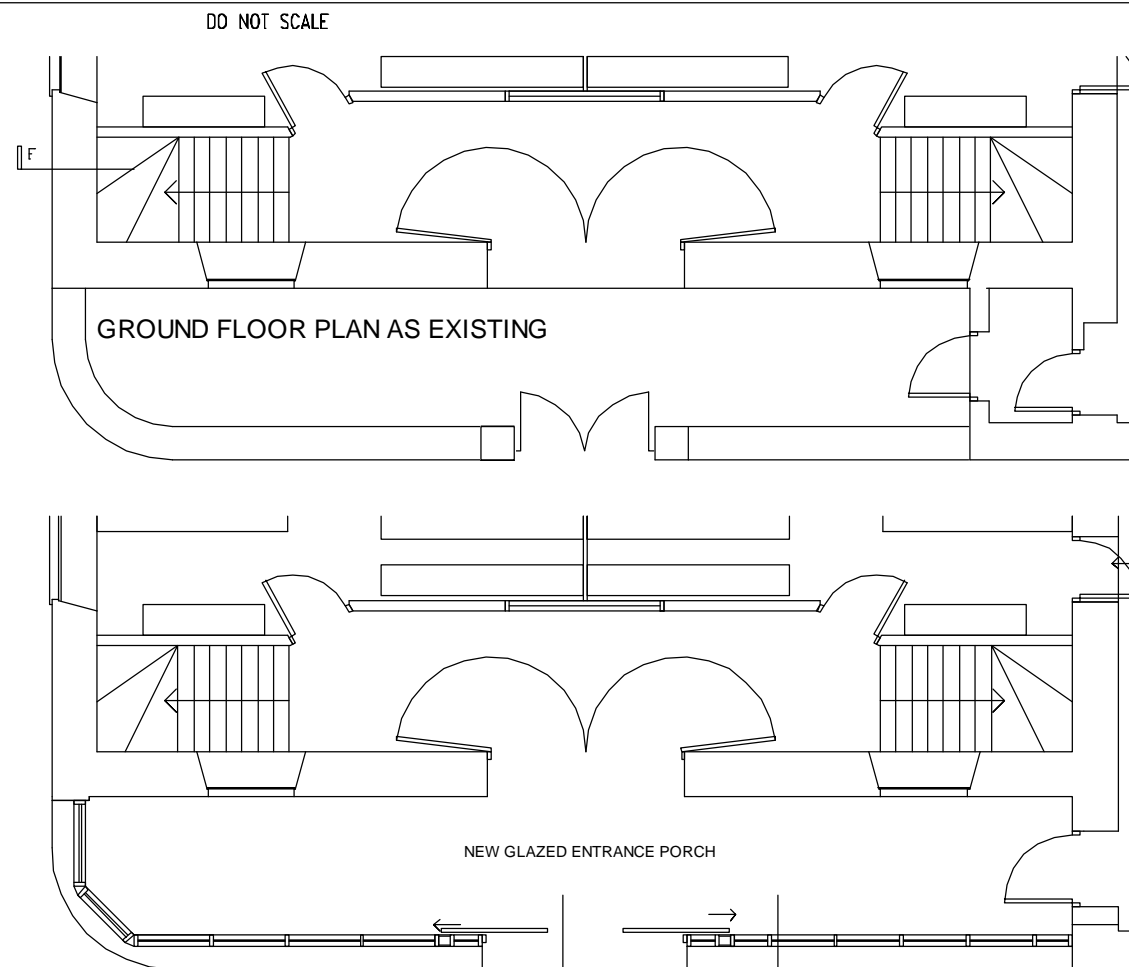

GROUND FLOOR PLAN AS PROPOSED

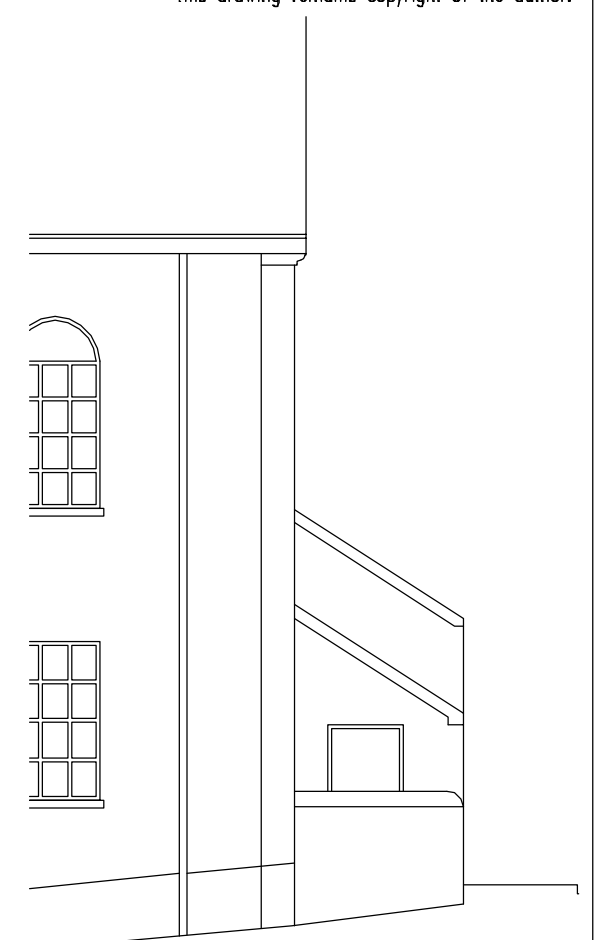


PART EAST ELEVATION - AS EXISTING

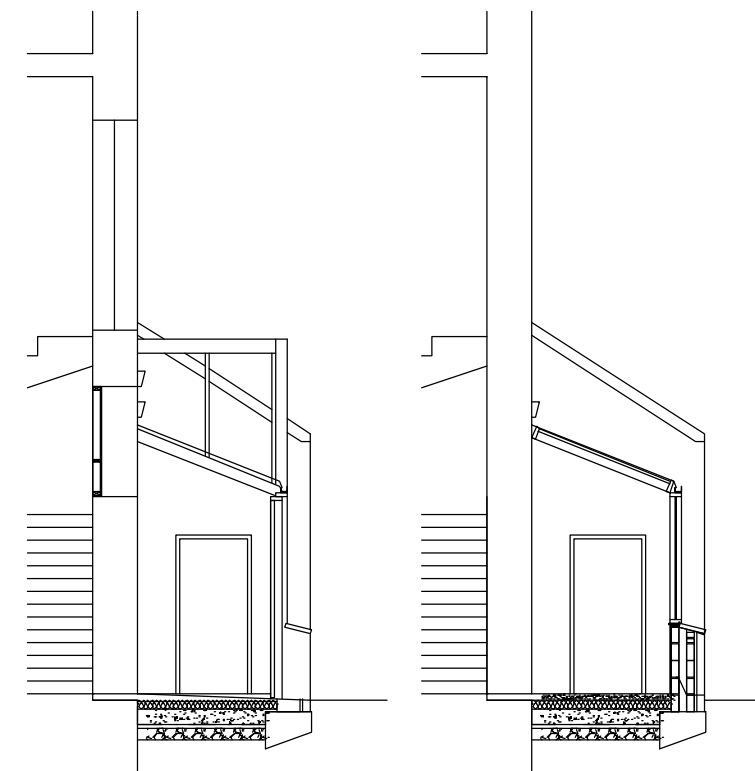

SECTION Y

SECTION Z

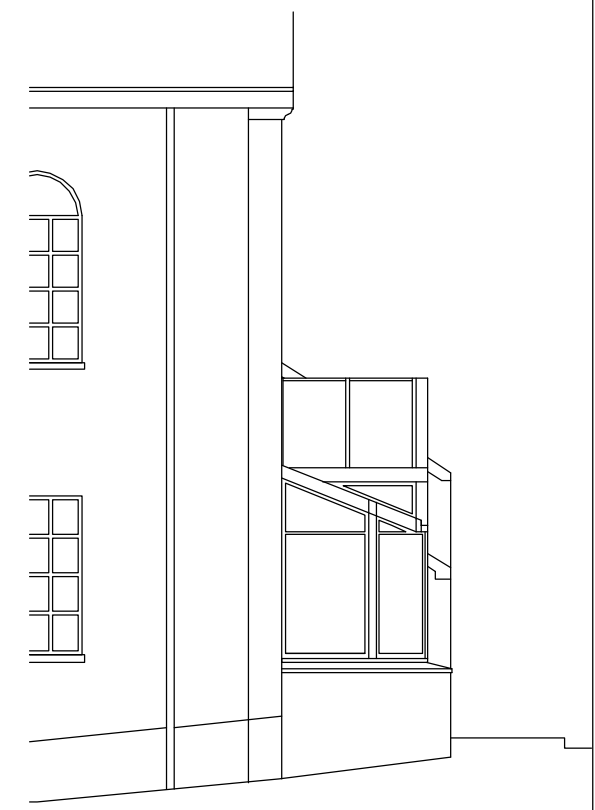

PART EAST ELEVATION - AS PROPOSED

revisions
A 10/12/13 General revision following levels survey.

drawing description VALLEYS FAMILY CHURCH, BRYNMAWR
NEW ENTRANCE PORCH – Option 6

David Davis, BA, BArch, RIBA, 74 Heol-Y-Deri, Rhiwbina, Cardiff, CF14 6HJ tel 029 20 613189 dai2arch@gmail.co.uk

Job No
74

Drg No
26 A

date Dec 2013

scale 1:100@A3

Dai2a
Dai2a.co.uk

This drawing remains copyright of the author.