




FRONT (NORTH) ELEVATION - EXISTING

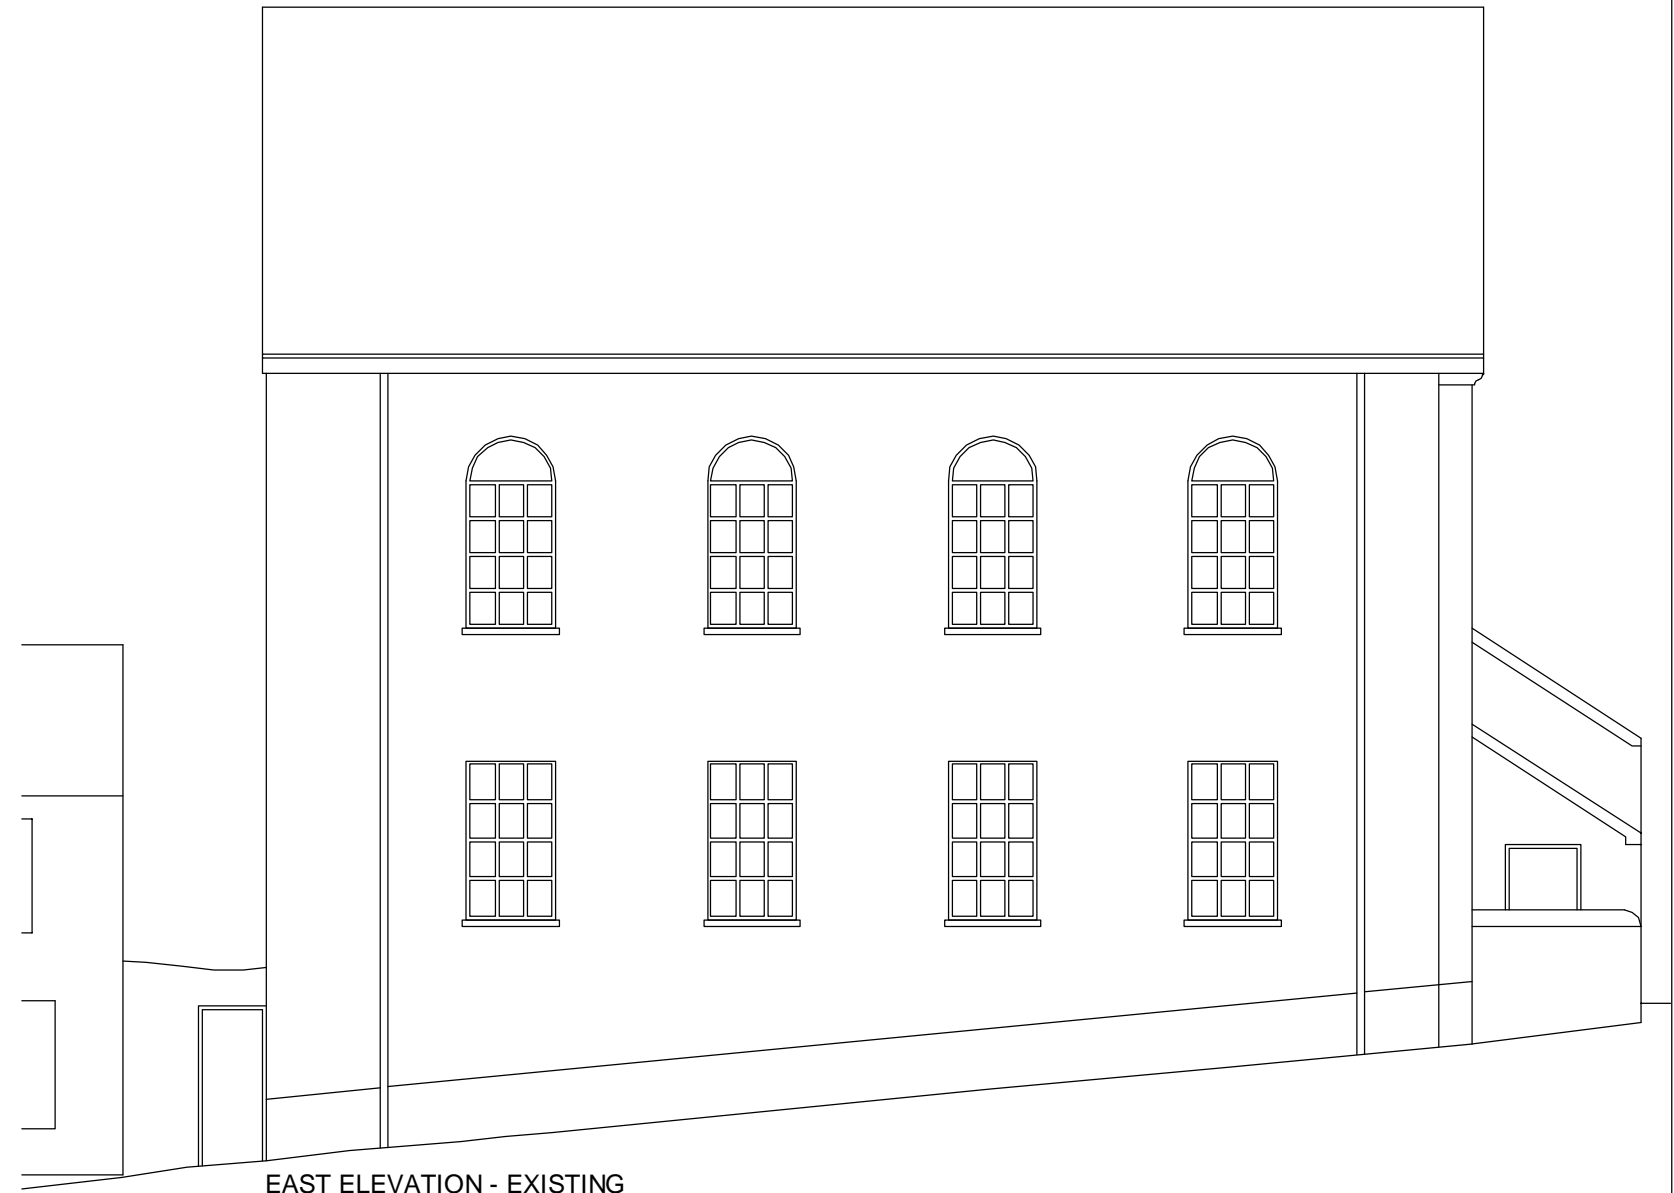

EAST ELEVATION - EXISTING

revisions

drawing description VALLEYS FAMILY CHURCH, BRYNMAWR  
ELEVATIONS sheet 1

Job No  
74

Drg No  
27

David Davis, BA, BArch, RIBA, 74 Heol-Y-Deri, Rhiwbina, Cardiff, CF14 6HJ tel 029 20 613189 dai2arch@gmail.co.uk

date Dec 2013

scale 1:100@A3

