



SIDE HALL FIRST FLOOR PLAN

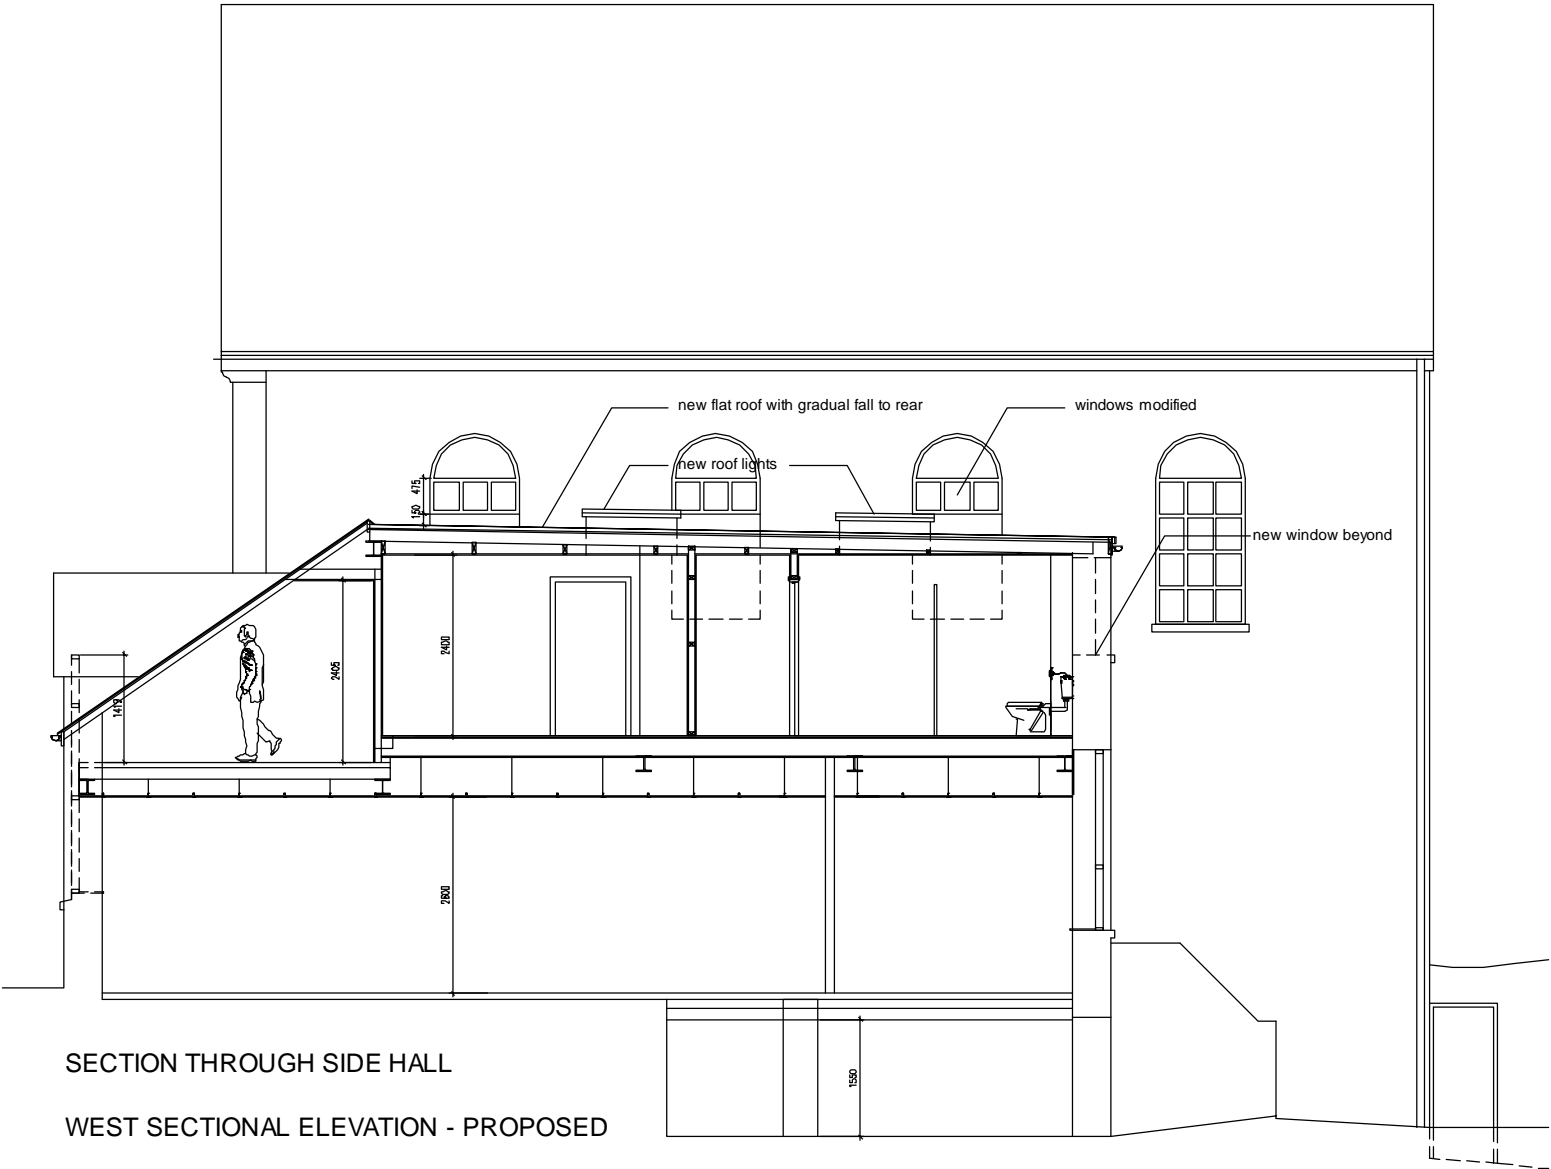


SECTION THROUGH SIDE HALL

WEST SECTIONAL ELEVATION - PROPOSED

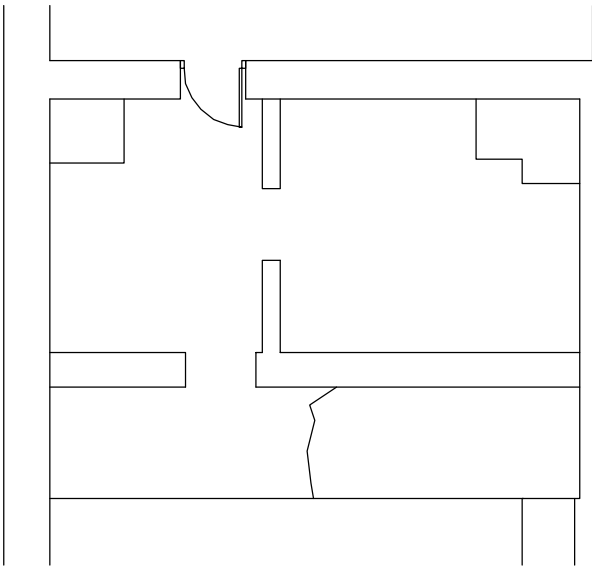

EXTRACT FROM UNDRCROFT

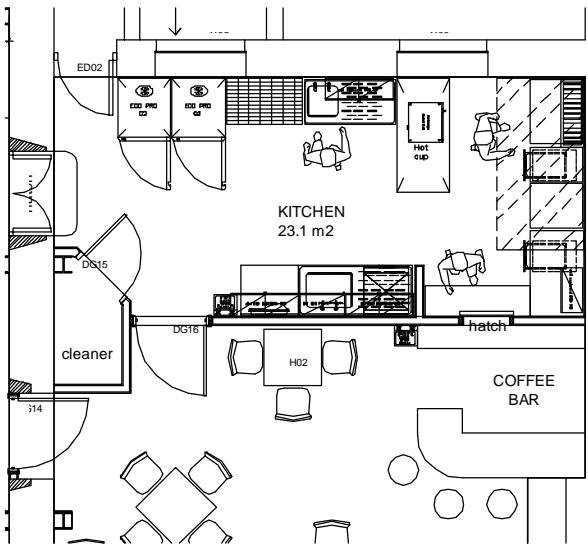

EXTRACT FROM GROUND FLOOR PLAN

| revisions |  |
|-----------|--|
| A         | 15/01/14 Position of tea point / accessible WC changed on 1st floor. |
| B         | 30/01/14 Layout changed  |
|           | 04/09/14 First floor dropped 170mm. New FF now timber.               |

| drawing description               |  |
|-----------------------------------|--|
| VALLEYS FAMILY CHURCH, BRYNMAWR   |  |
| SIDE HALL FIRST FLOOR FEASIBILITY |  |

David Davis, BA, BArch, RIBA, 74 Heol-Y-Deri, Rhiwbina, Cardiff, CF14 6HJ tel 029 20 613189 dai2arch@gmail.com

| Job No   | Drg No   |
|----------|----------|
| 74       | 29 B     |
| date     | scale    |
| Jan 2014 | 1:100@A3 |

