


Notes:

- General:**
1. All dimensions and levels are in millimetres unless noted otherwise.
 2. All levels relate to ordnance datum unless noted otherwise.
 3. Do not scale from this drawing. Use figured dimensions only.
 4. If in doubt, Ask. Please report any discrepancies before proceeding.
 5. This drawing to be read in conjunction with all other relevant drawings
 6. This drawing is copyrighted ©

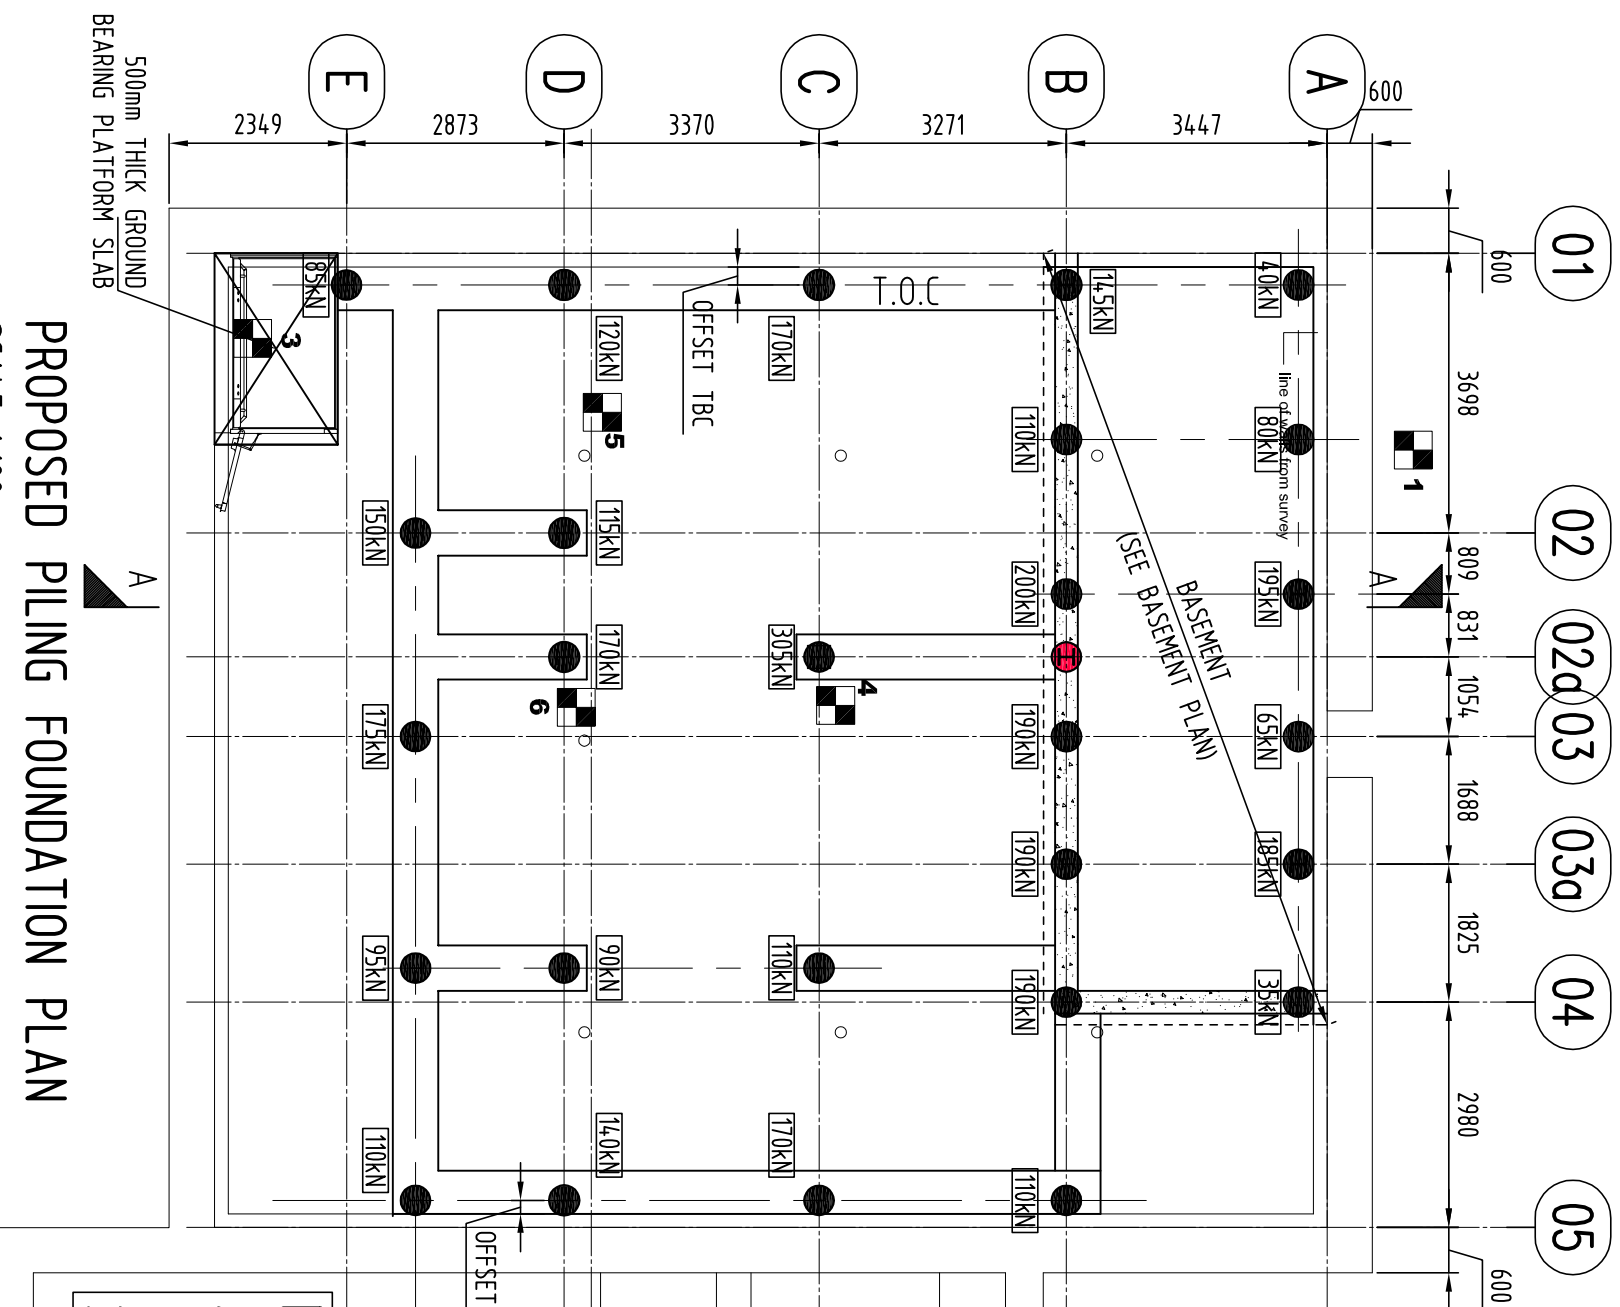

NOTE:
 PILING CONTRACTOR TO CONFIRM CAPACITIES AND SUITABILITY AGAINST EXISTING STONE WALLS

NOTE:
 ALL GROUND BEAMS TO BE 600x500mm DP. ALLOW 230kg/m³ OF REINFORCEMENT

PROPOSED PILING FOUNDATION PLAN

SCALE 1:100

250kN FOUNDATION LOAD

- PROPOSED PILE INDICATIVE ONLY - PILING CONTRACTOR TO SPECIFY REQUIRED NUMBER & TYPE
- T.O.C TO ALL GROUND BEAMS TO BE +8.450 BASED ON MPS SURVEY

FOR DESIGN & BUILD

DAVIES STREET, BRYNNMAWR

PROPOSED PILING SCHEME

1309-205

Item:	B	Revision:		Date:	JAN 2014	Issue:	DMN	Checked:	DMN
Client:	VALLEYS FAMILY CHURCH								
Contract:	DESIGN AND BUILD PILING SCHEME AMENDMENTS								
Date:	SEPT 2013	Scale:	© A3 AS SHOWN	Drawn:	DMN	Checked:	DMN	Portico Engineers Civil Structural and Research 32 Maple Road, Pentrebanda, Fairwater, Cardiff, CF5 3TY, Tel: 0798224957 mail@porticoengineers.com www.porticoengineers.com	