



DO NOT SCALE


This drawing remains copyright of the author.

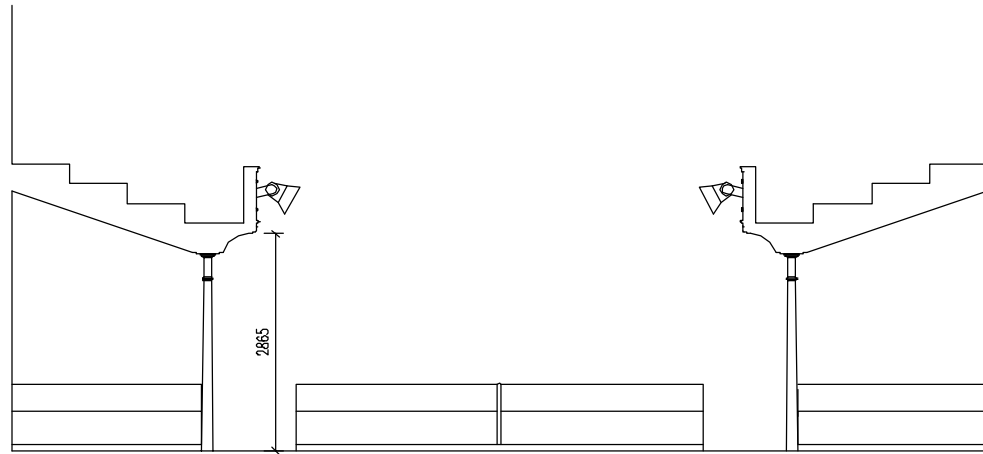

CROSS SECTION AS EXISTING

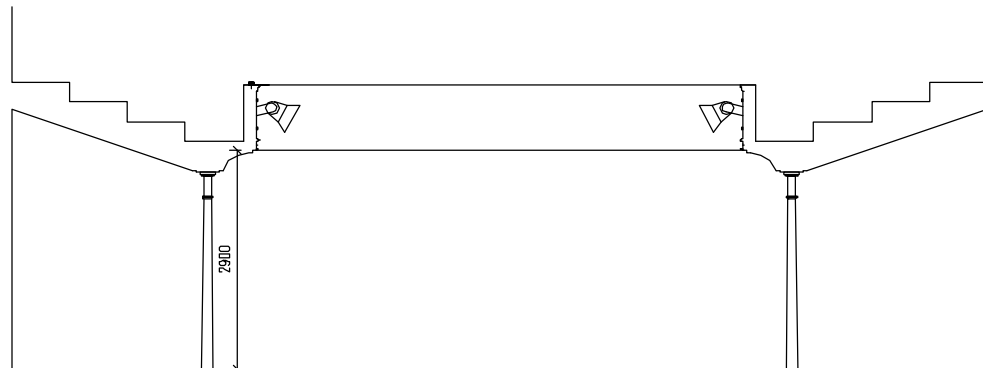

CROSS SECTION AS PROPOSED
options 1 and 2

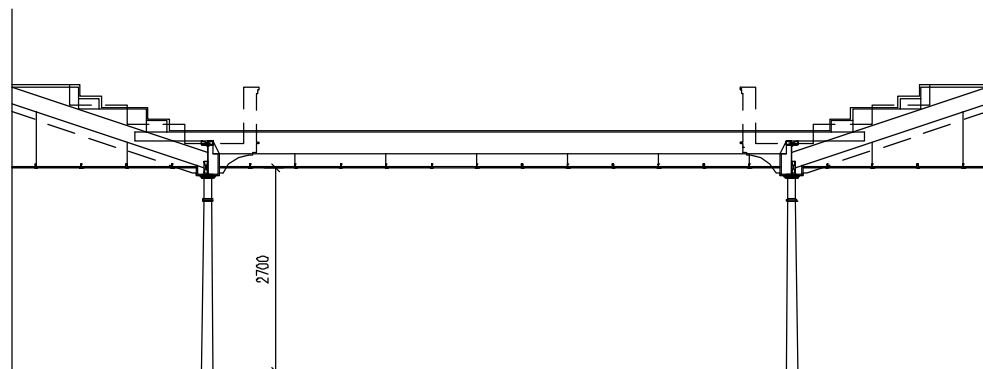


CROSS SECTION AS PROPOSED
option 3

OPTION 1

Temporary ceiling provided by heavy grade bubble wrap stretched between balcony upstands. Wrap plastic around length of roofing batten before fixing to top of balcony.


Radiant heaters removed or disconnected.

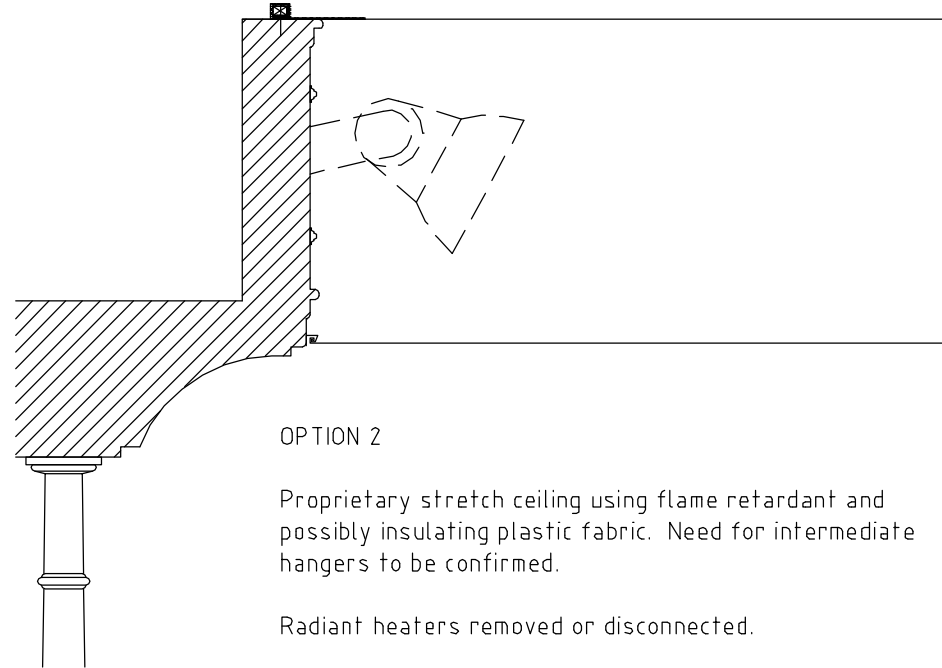

OPTION 2

Proprietary stretch ceiling using flame retardant and possibly insulating plastic fabric. Need for intermediate hangers to be confirmed.

Radiant heaters removed or disconnected.

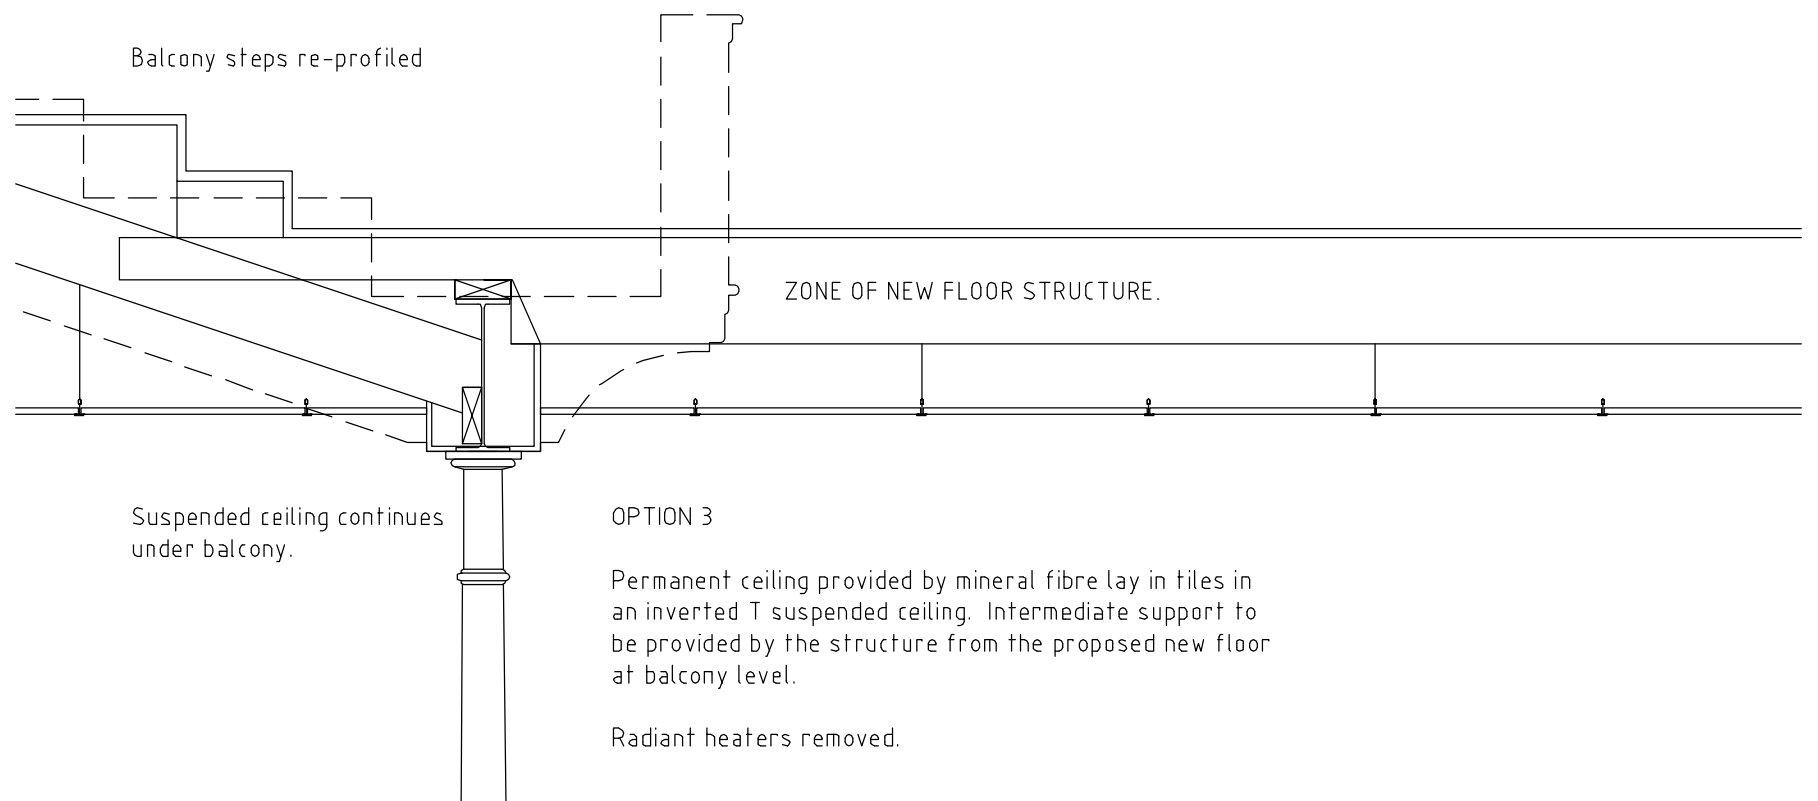

OPTION 3

Permanent ceiling provided by mineral fibre lay in tiles in an inverted T suspended ceiling. Intermediate support to be provided by the structure from the proposed new floor at balcony level.

Radiant heaters removed.

revisions

drawing description

VALLEYS FAMILY CHURCH, BRYNMAWR
SECTIONS AND DETAILS

Job No

74

Drg No

03

David Davis, BA, BArch, RIBA, 74 Heol-Y-Deri, Rhiwbina, Cardiff, CF14 6HJ tel 029 20 613189 dai2arch@gmail.co.uk

date Dec 2012

scale 1:100,20,2