


DO NOT SCALE

This drawing remains copyright of the author.

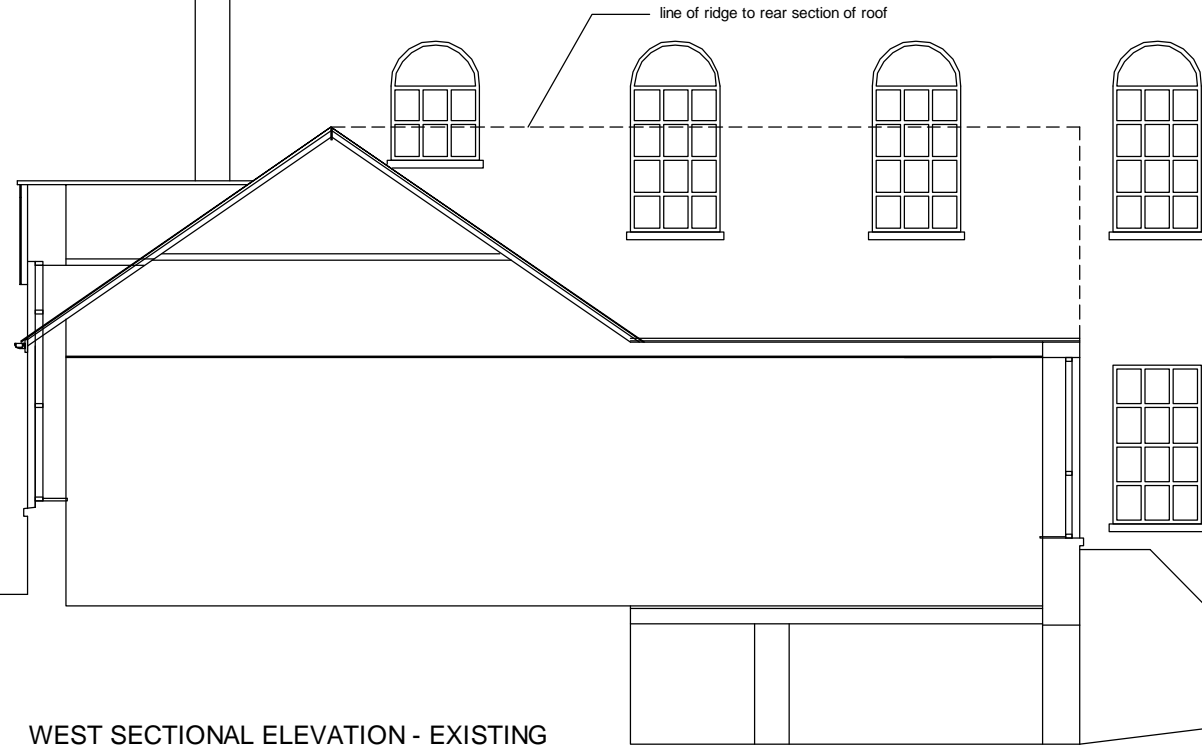

WEST SECTIONAL ELEVATION - EXISTING



REAR (SOUTH) ELEVATION - EXISTING

revisions

drawing description VALLEYS FAMILY CHURCH, BRYNMAWR
ELEVATIONS sheet 3

Job No
74

Drg No
35

David Davis, BA, BArch, RIBA, 74 Heol-Y-Deri, Rhiwbina, Cardiff, CF14 6HJ tel 029 20 613189 dai2arch@gmail.com

date Jan 2014

scale 1:100@A3

