

Notes:

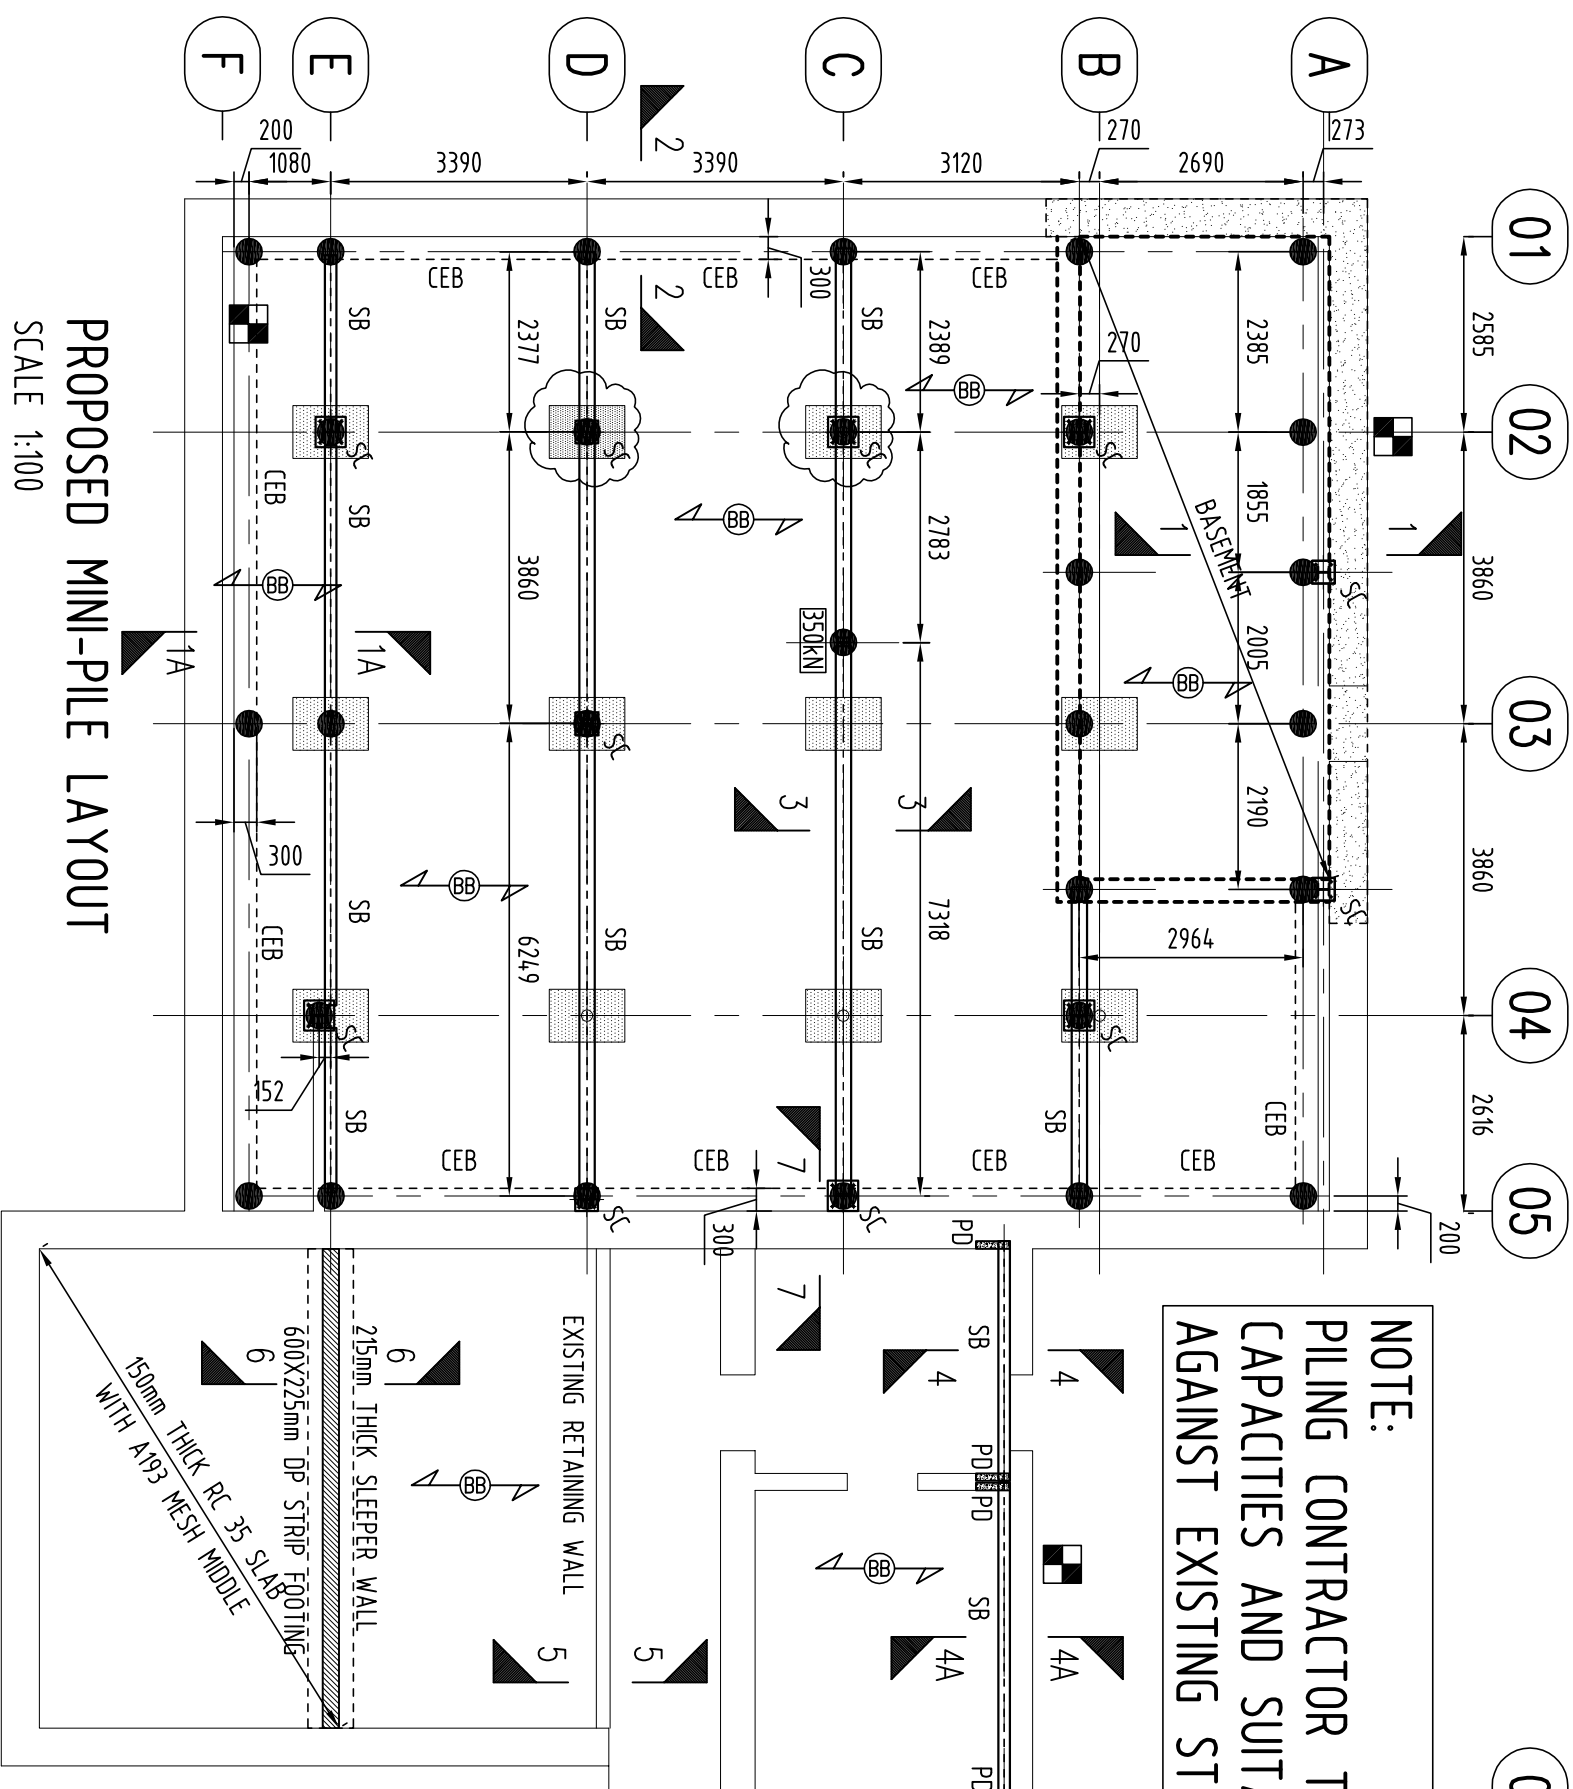
- General:**
1. All dimensions and levels are in millimetres unless noted otherwise.
 2. All levels relate to ordnance datum unless noted otherwise.
 3. Do not scale from this drawing. Use figured dimensions only.
 4. If in doubt, Ask. Please report any discrepancies before proceeding.
 5. This drawing to be read in conjunction with all other relevant drawings
 6. This drawing is copyrighted ©

NOTE:
 PILING CONTRACTOR TO CONFIRM CAPACITIES AND SUITABILITY AGAINST EXISTING STONE WALLS

KEY:


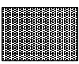
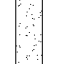


- SB - STEEL BEAM
- SC - STEEL COLUMN
- CEB - CONC. EDGE BEAM
- PD - PADSTONE

 MOVE TO GRID 01?



PROPOSED MINI-PILE LAYOUT

SCALE 1:100

-  155mm DP BEAM & BLOCK FLOOR CONDITION No. C READY FLOOR WITH 75mm SCREED AND FINISHES TO ARCHITECTS DETAILS
-  EXISTING STONE PIER FOUNDATION EXACT POSITIONS TBC
-  UNDERPINNING EXISTING FOUNDATIONS
-  250kN FOUNDATION LOAD
-  PROPOSED MINI PILE

NOTE:
 ALL SETTING OUT DIMENSIONS AND LEVELS TO BE IN ACCORDANCE WITH ARCHITECTS DRAWINGS AND VERIFIED ON SITE

ISSUED FOR COMMENTS

DAVIES STREET, BRYNNMAWR

PROPOSED PILING SCHEME

1309-205

Client:	Valleys Family Church	Date:	SEPT 2013	Scale:	A3 AS SHOWN	Drawn:	DMN	Checked:	DMN
Project:	Valleys Family Church	Drawn:	DMN	Checked:	DMN	Project:	Valleys Family Church	Date:	SEPT 2013
Engineer:	Portico Engineers	Project:	Valleys Family Church	Date:	SEPT 2013	Scale:	A3 AS SHOWN	Drawn:	DMN
Address:	32 Maple Road, Pentreabana, Fairwater, Cardiff, CF5 3TY, Tel: 07982249557	Drawn:	DMN	Checked:	DMN	Project:	Valleys Family Church	Date:	SEPT 2013