


Notes:

- General:**
1. All dimensions and levels are in millimetres unless noted otherwise.
 2. All levels relate to ordnance datum unless noted otherwise.
 3. Do not scale from this drawing. Use figured dimensions only.
 4. If in doubt, Ask. Please report any discrepancies before proceeding.
 5. This drawing is to be read in conjunction with all other relevant drawings
 6. This drawing is copyrighted ©

NOTE:
PILING CONTRACTOR TO CONFIRM CAPACITIES AND SUITABILITY AGAINST EXISTING STONE WALLS

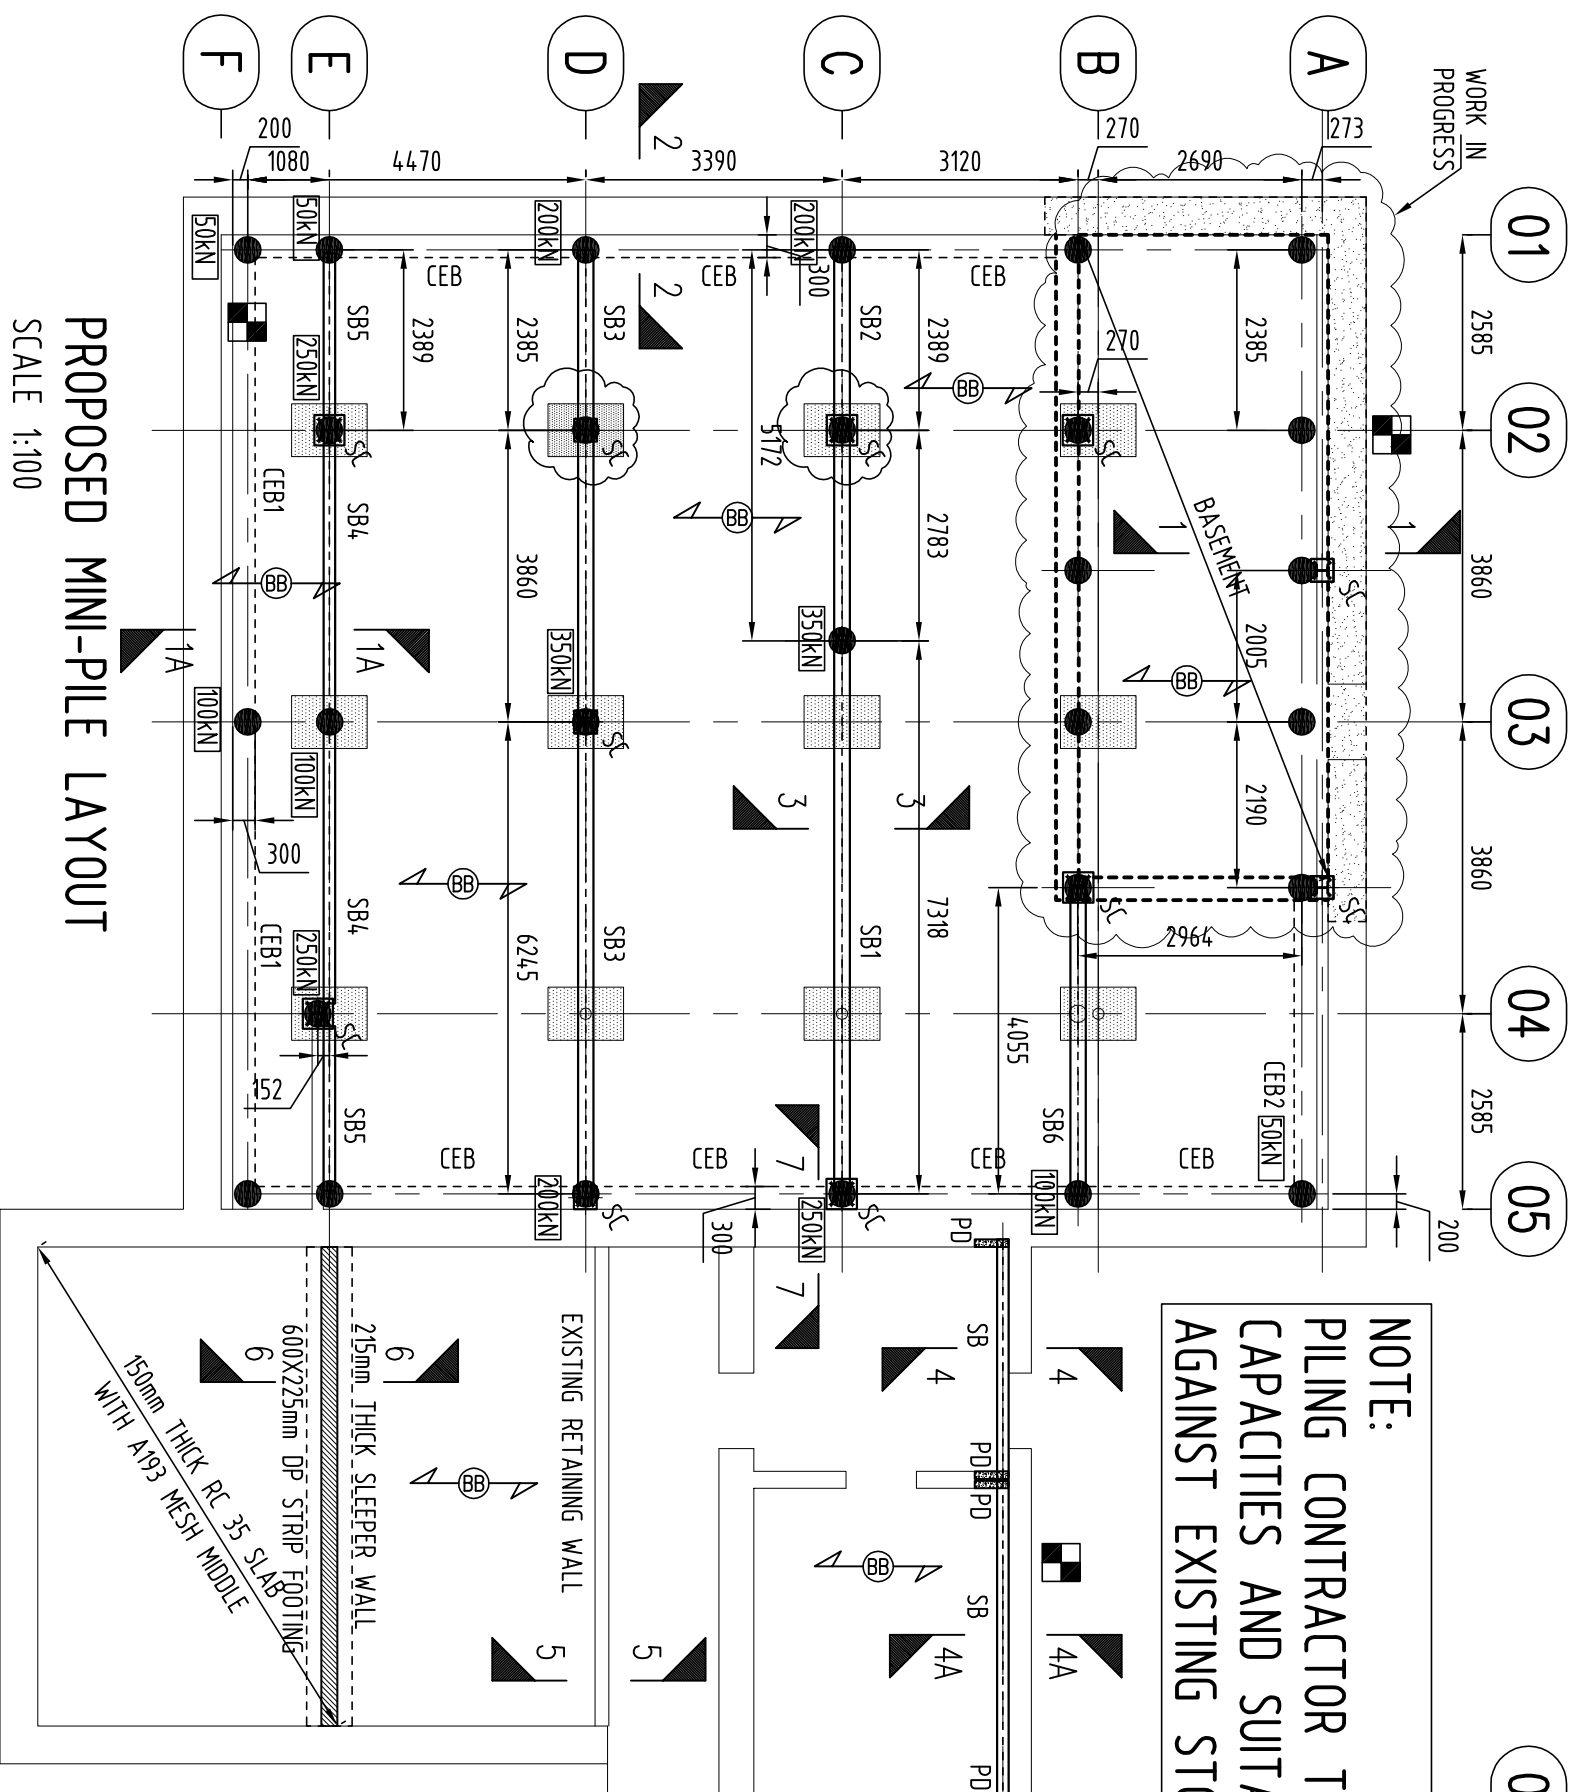

KEY:

- SB1 - 254x254x107 UC
- SB2 - 203x203x60 UC
- SB3 - 254x254x73 UC
- SB4 - 152x152x37 UC
- SB5 - 152x152x37 UC
- SB6 - 203x203x46 UC

- SC - STEEL COLUMN
- CEB - 300x600mm DP CONC. EDGE BEAM
- PD - PADSTONE



MOVE TO GRID 01?

PROPOSED MINI-PILE LAYOUT

SCALE 1:100

- 155mm DP BEAM & BLOCK FLOOR CONDITION No. C READY FLOOR WITH 75mm SCREED AND FINISHES TO ARCHITECTS DETAILS
- EXISTING STONE PIER FOUNDATION
- EXACT POSITIONS TBC
- UNDERPINNING EXISTING FOUNDATIONS
- 250kN FOUNDATION LOAD
- PROPOSED MINI PILE

NOTE:
ALL SETTING OUT DIMENSIONS AND LEVELS TO BE IN ACCORDANCE WITH ARCHITECTS DRAWINGS AND VERIFIED ON SITE

ISSUED FOR COMMENTS

DAVIES STREET, BRYNNMAWR

PROPOSED PILING SCHEME

1309-205 A

Client:	VALLEYS FAMILY CHURCH		
Date:	SEPT 2013	Scale:	@ A3 AS SHOWN
Drawn:	DMN	Checked:	DMN
Item:	FOUNDATION LOADS ADDED STEEL SECTIONS ADDED	Date:	SEPT 2013
Index:		Index:	
Overseer:		Overseer:	

Portico Engineers
 Civil Structural and Research

32 Maple Road, Pentreabana, Fairwater,
 Cardiff, CF5 3TY, Tel: 0798224957
 mail@porticoengineers.com www.porticoengineers.com