


Notes:

- General:**
1. All dimensions and levels are in millimetres unless noted otherwise.
  2. All levels relate to ordnance datum unless noted otherwise.
  3. Do not scale from this drawing. Use figured dimensions only.
  4. If in doubt, Ask. Please report any discrepancies before proceeding.
  5. This drawing to be read in conjunction with all other relevant drawings
  6. This drawing is copyrighted ©

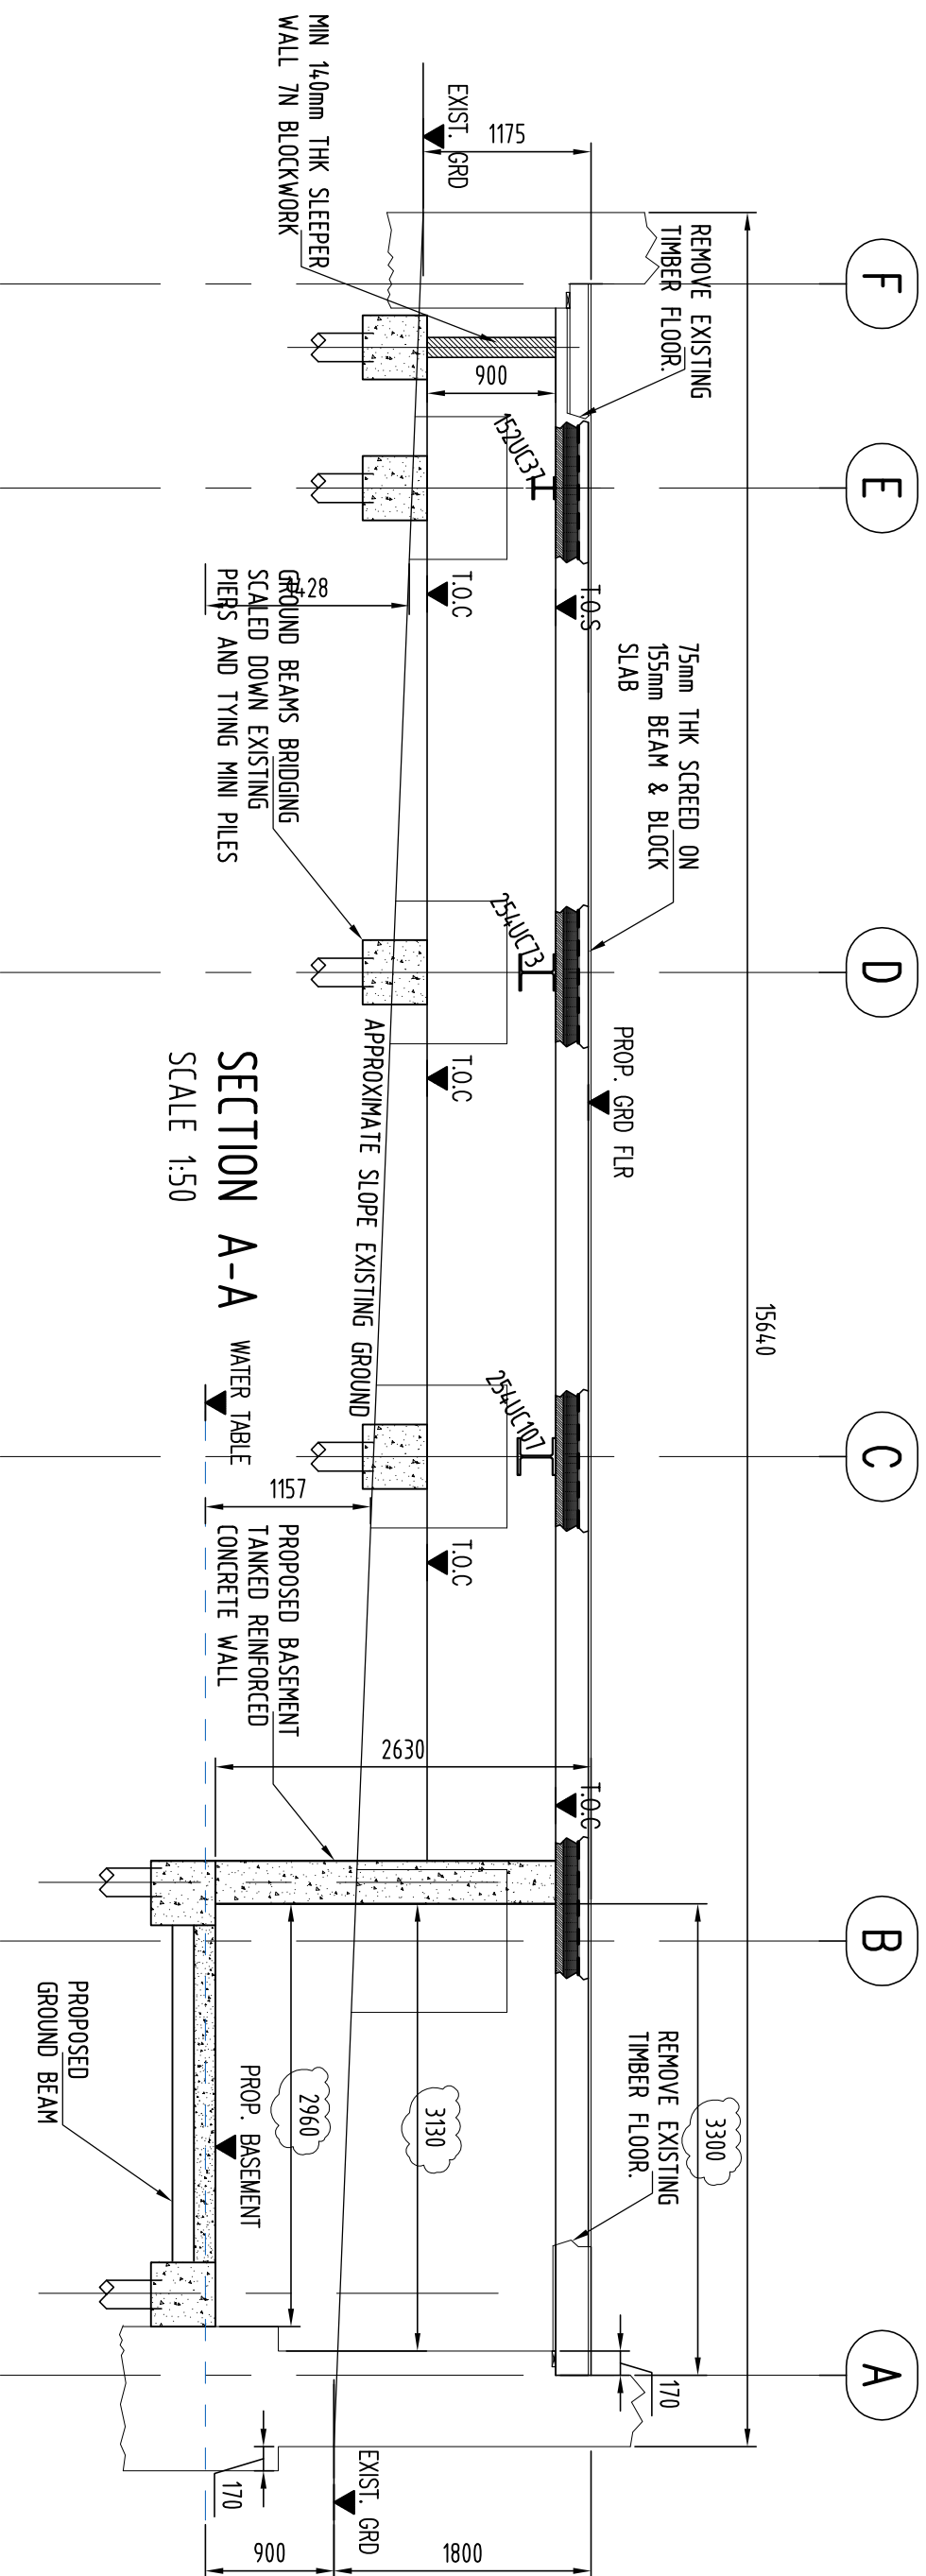

**SECTION A-A**  
SCALE 1:50

**ISSUED FOR COMMENTS**

Item:	Revisions:	Date:	Scale:	Client:	Portico Engineers
		SEPT 2013	@ A3 AS SHOWN	VALLEYS FAMILY CHURCH	Civil Structural and Research
Drawn:	Checked:				32 Maple Road, Pentreabana, Fairwater, Cardiff, CF5 3TY, Tel: 07982249557 mail@porticoengineers.com www.porticoengineers.com
DMN	DMN				