


Notes:

- General:**
1. All dimensions and levels are in millimetres unless noted otherwise.
 2. All levels relate to ordnance datum unless noted otherwise.
 3. Do not scale from this drawing. Use figured dimensions only.
 4. If in doubt, Ask. Please report any discrepancies before proceeding.
 5. This drawing to be read in conjunction with all other relevant drawings
 6. This drawing is copyrighted ©

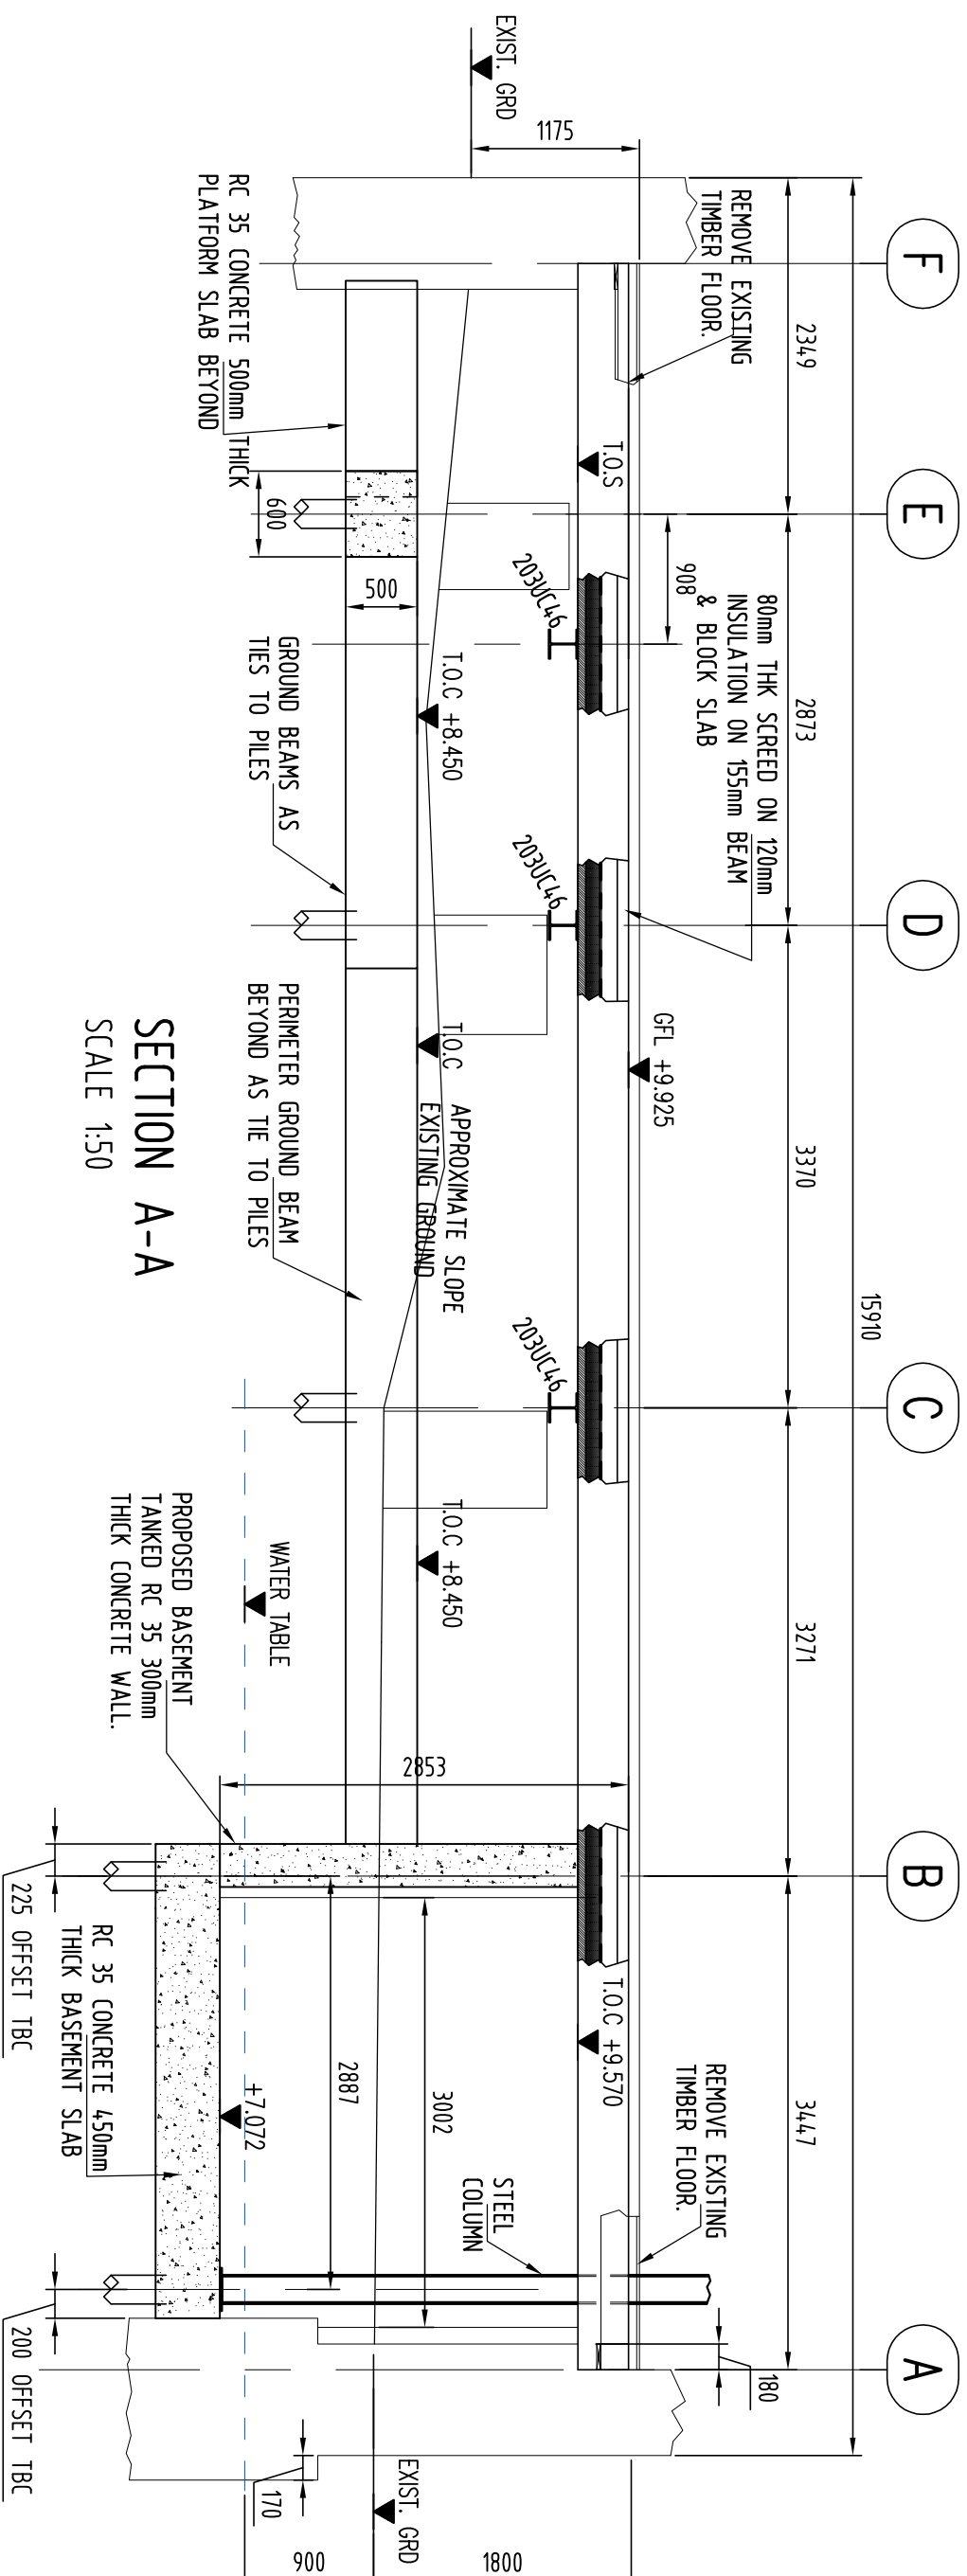

SECTION A-A
SCALE 1:50

FOR DESIGN & BUILD

Item:	A	Revision:		Date:	JAN 2014	Drawn:	DMN	Checked:	DMN
Client:	VALLEYS FAMILY CHURCH								
Project:	FOUNDATION SECTION FOR D&B SCHEME AMENDED								
Date:	SEPT 2013	Scale:	@ A3 AS SHOWN	Drawn:	DMN	Checked:	DMN		
Company:	Portico Engineers Civil Structural and Research 32 Maple Road, Pentreabana, Fairwater, Cardiff, CF5 3TY, Tel: 0798224957 info@porticoengineers.com www.porticoengineers.com								