


Notes:

- General:**
1. All dimensions and levels are in millimetres unless noted otherwise.
 2. All levels relate to ordnance datum unless noted otherwise.
 3. Do not scale from this drawing. Use figured dimensions only.
 4. If in doubt, Ask. Please report any discrepancies before proceeding.
 5. This drawing to be read in conjunction with all other relevant drawings
 6. This drawing is copyrighted ©

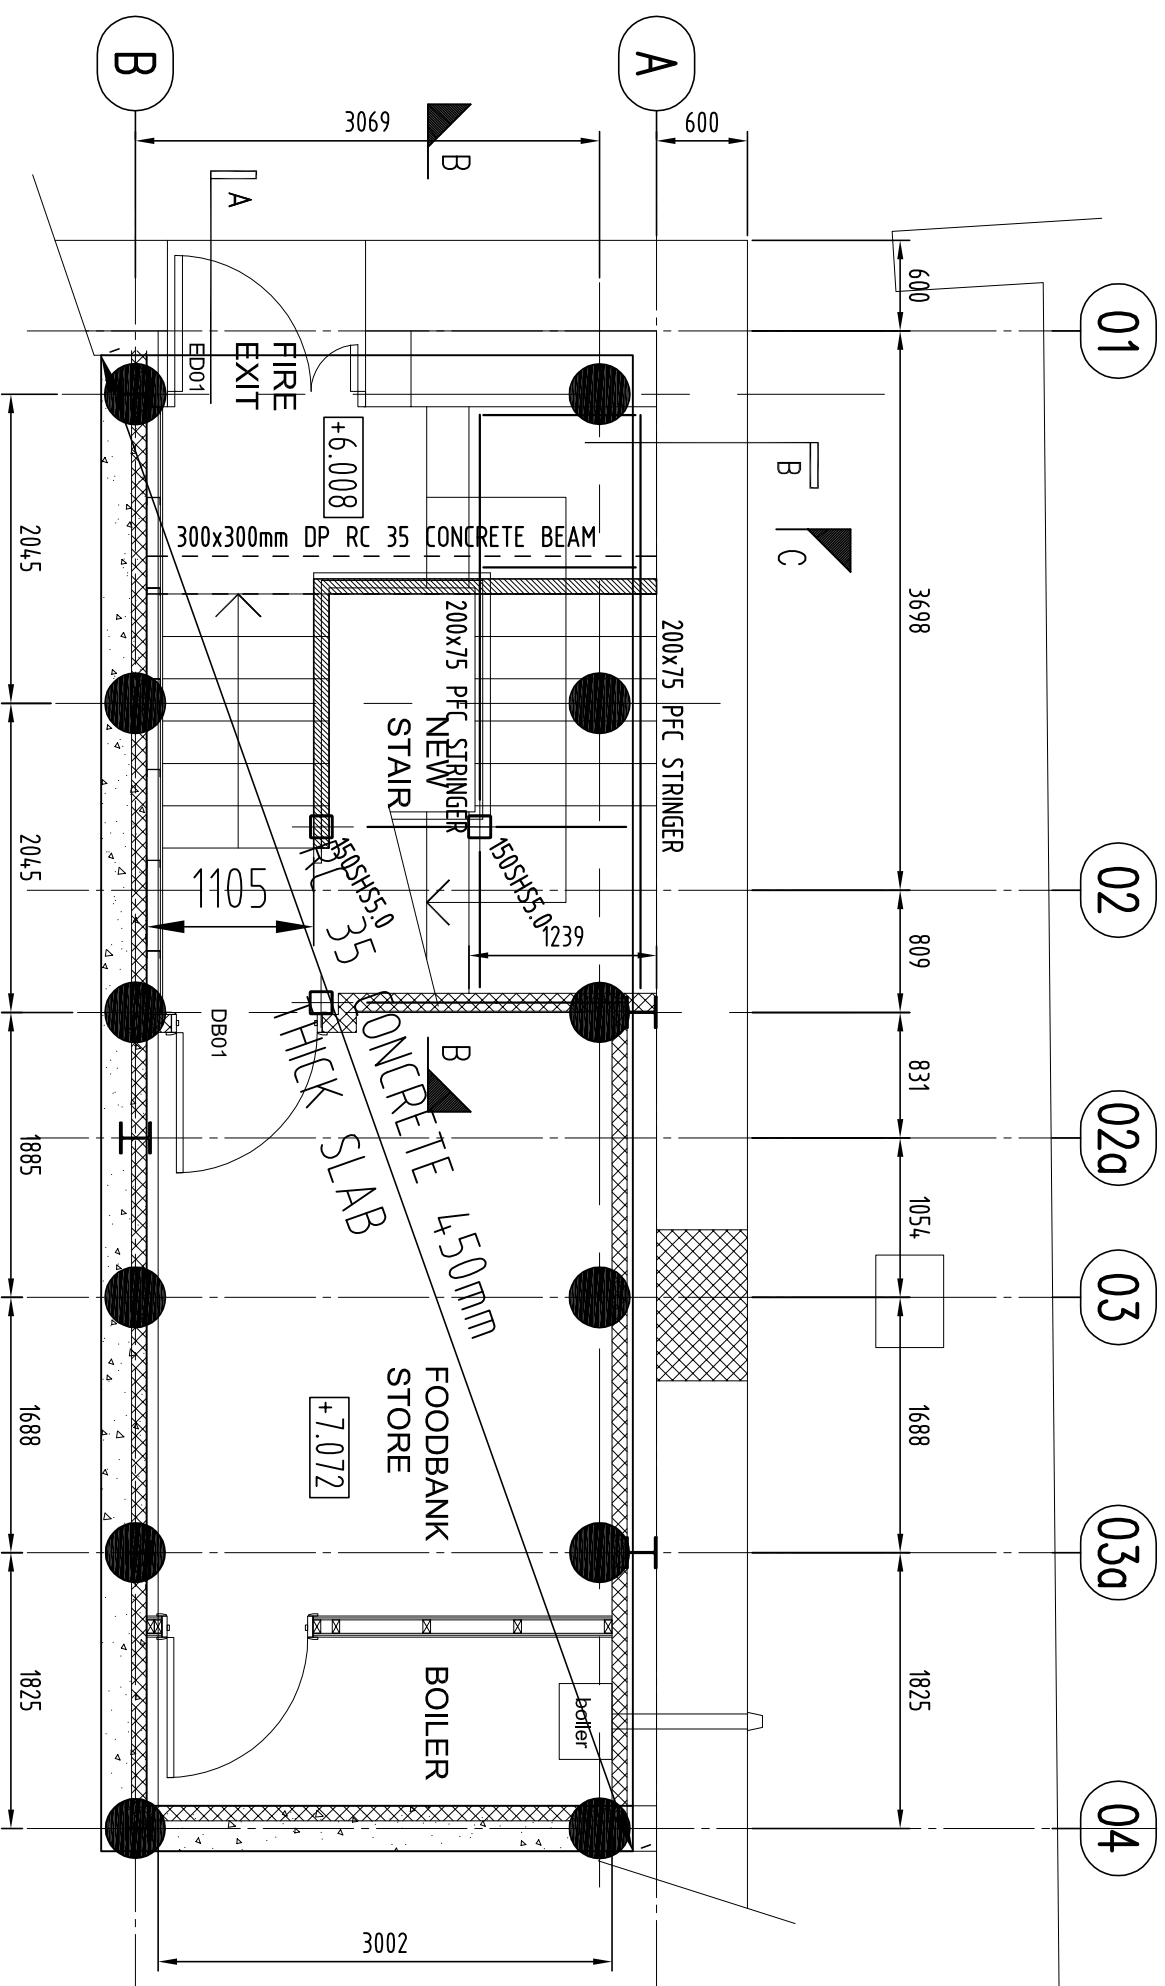

IMPOSED - BASEMENT -
7.50kN/m² CATEGORY
E1 BS EN 1991-1-2:2002

PROPOSED PILING & BASEMENT SLAB

SCALE 1:50

- MASONRY WALL OFF BUILT OF SLAB. USE 7N/mm² BLOCKWORK
- STAIRCASE STRINGERS TO BE 200x75 PFC

FOR DESIGN & BUILD

Client:	Valleys Family Church	Date:	JAN 2014	Scale:	① A3 AS SHOWN	Drawn:	DMN	Checked:	DMN

Portico Engineers
Civil Structural and Research

32 Maple Road, Pentreabana, Fairwater,
Cardiff, CF5 3TY. Tel: 0798224957
mail@porticoengineers.com www.porticoengineers.com